


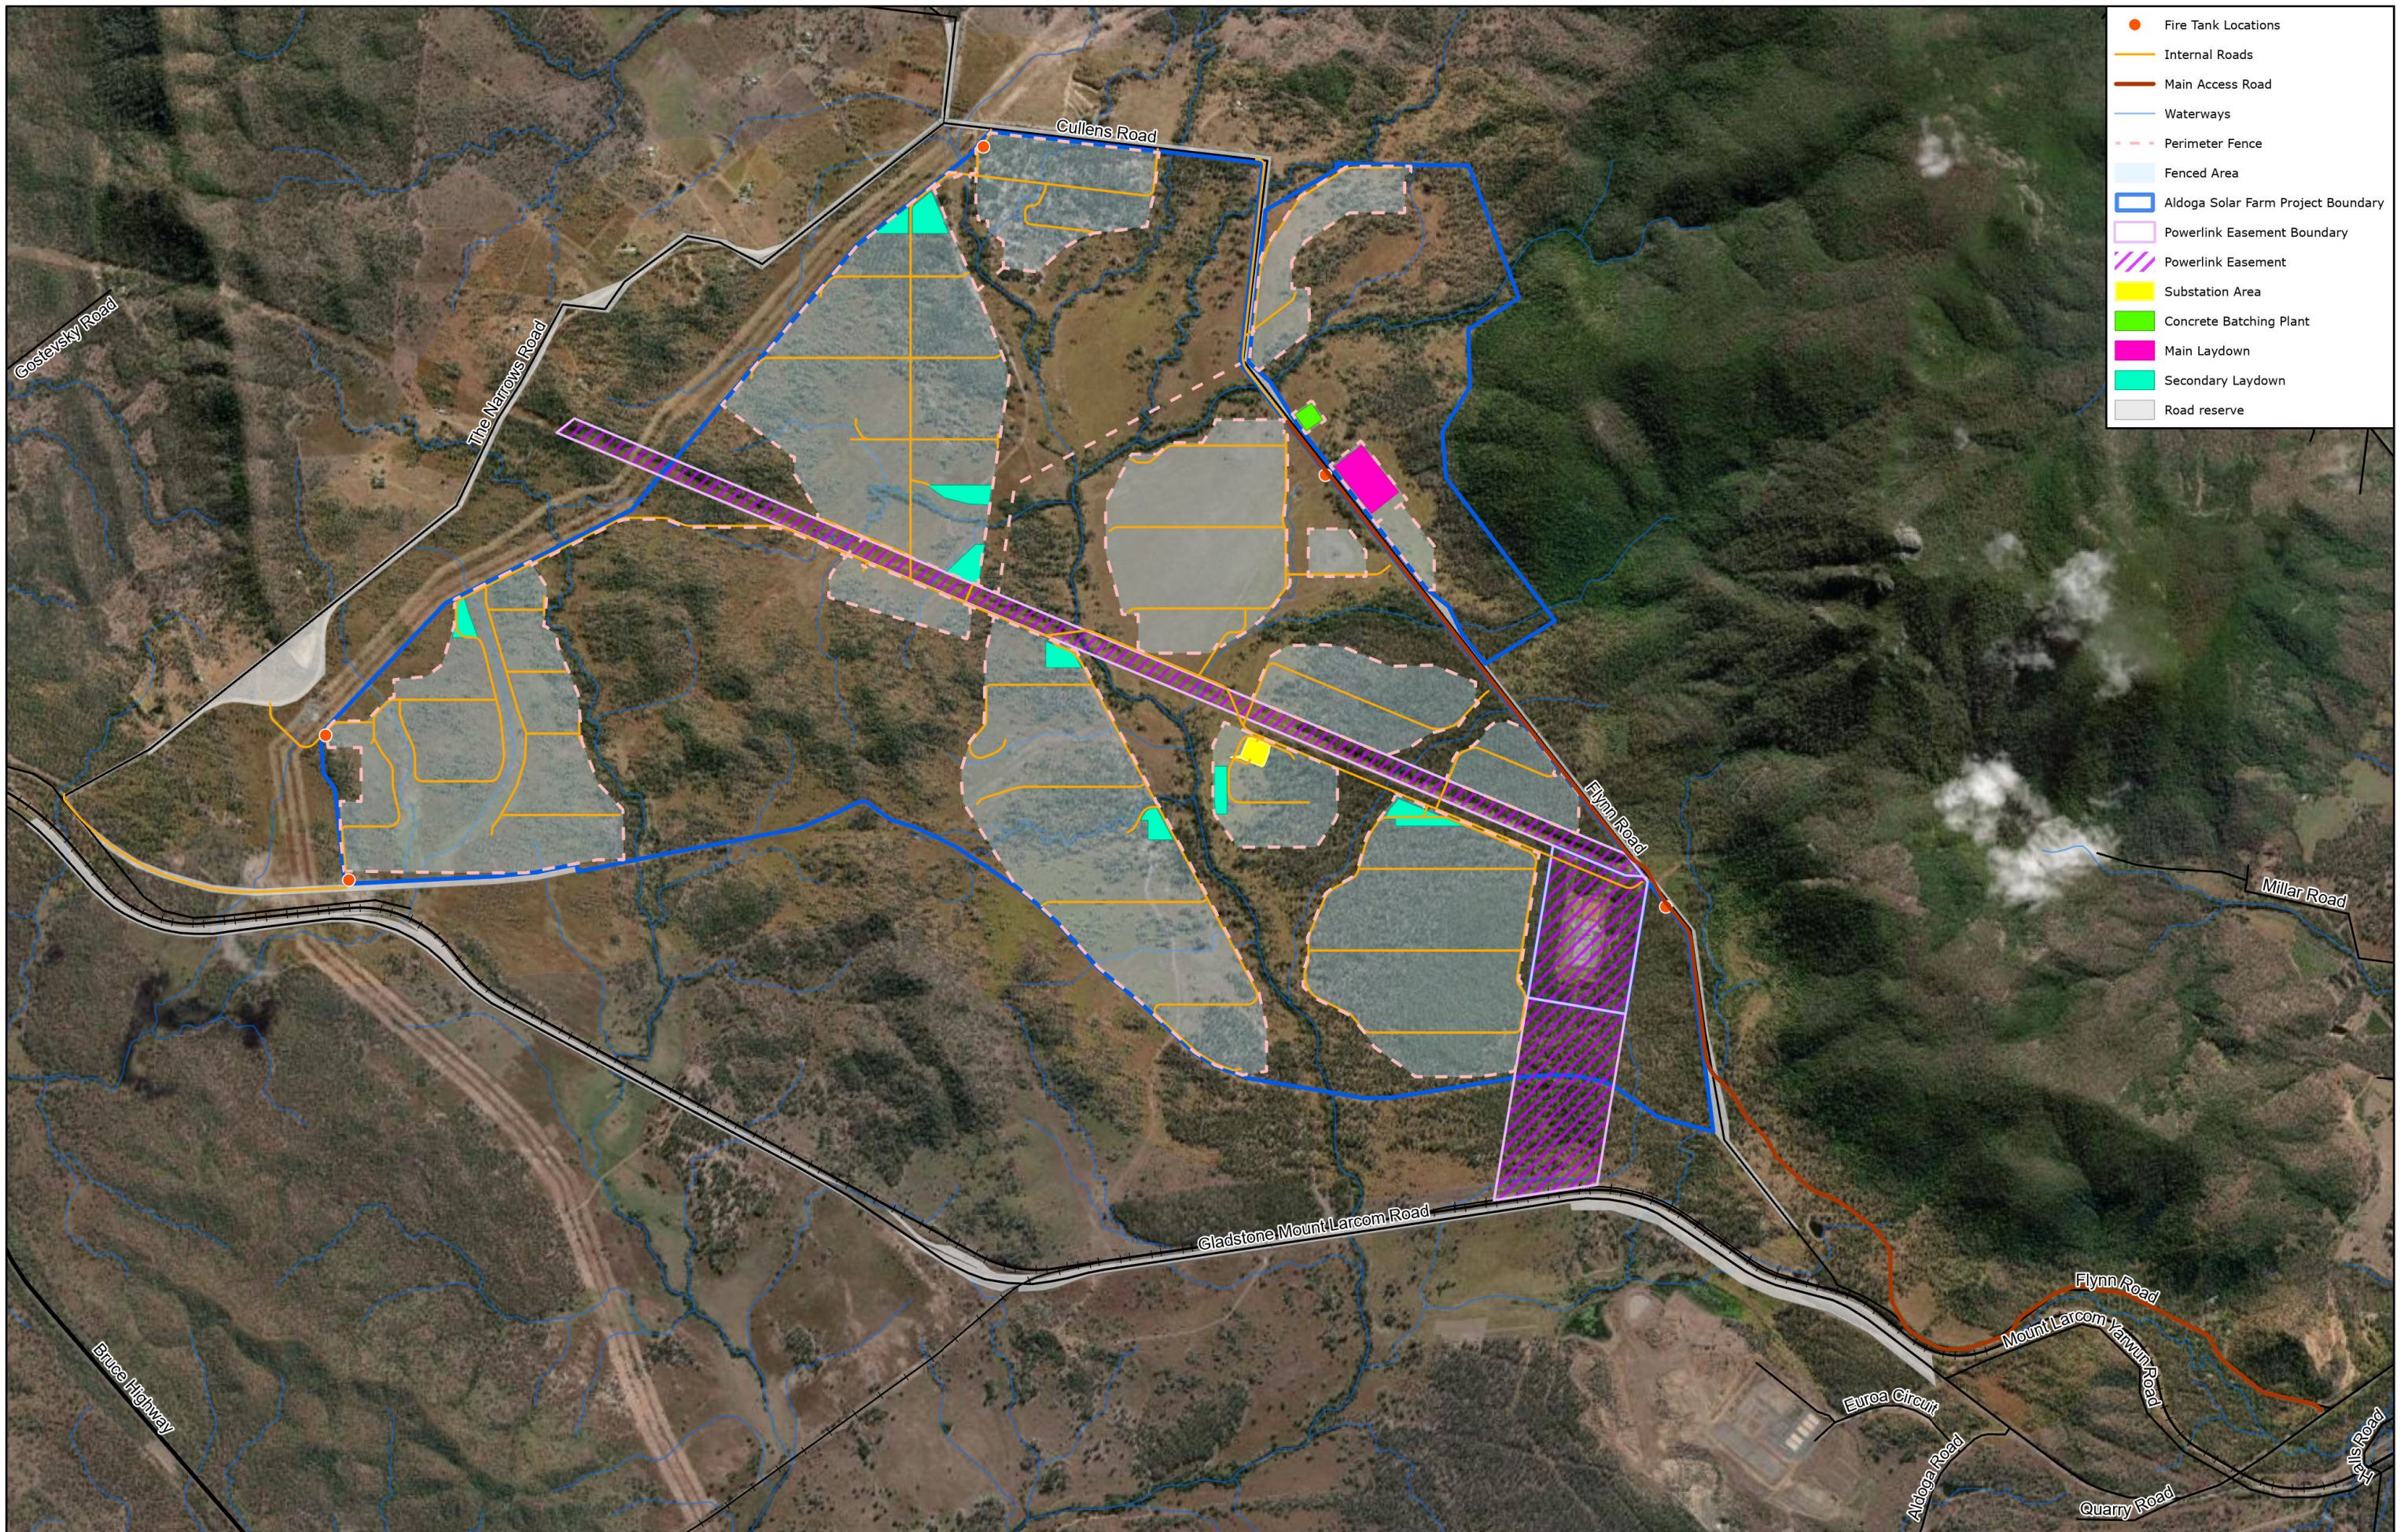

- Fire Tank Locations
- Internal Roads
- Main Access Road
- Waterways
- Perimeter Fence
- Fenced Area
- Aldoga Solar Farm Project Boundary
- Powerlink Easement Boundary
- Powerlink Easement
- Substation Area
- Concrete Batching Plant
- Main Laydown
- Secondary Laydown
- Road reserve

ALDOGA SOLAR FARM

OVERALL LAYOUT PLAN

Date: 12/03/2024
File: ADSF_LAY_034_Community_Map_RevB_20240308
Revision: B
Created by: GIS Team - Acciona Energia

0 km 1.4
Scale: 1:30,000 @ Page size: A3
Coordinate System: GDA 1994 MGA Zone 56



ACCIONA Energy
Level 38, 360 Elizabeth Street
Melbourne, Victoria, 3000
Phone: +61 3 9027 1000